


Transom Windows


Stock sizes for Sliding, Single Hung, Double Hung and Swing Windows with Transom

SIZING EXAMPLE:- CODE: 1818 is 1800 High x 1803 Wide Aluminium frame size
CODE: 1818 is 1850 High x 1853 Wide Suggested stud opening size


18 SERIES all sizes in mm

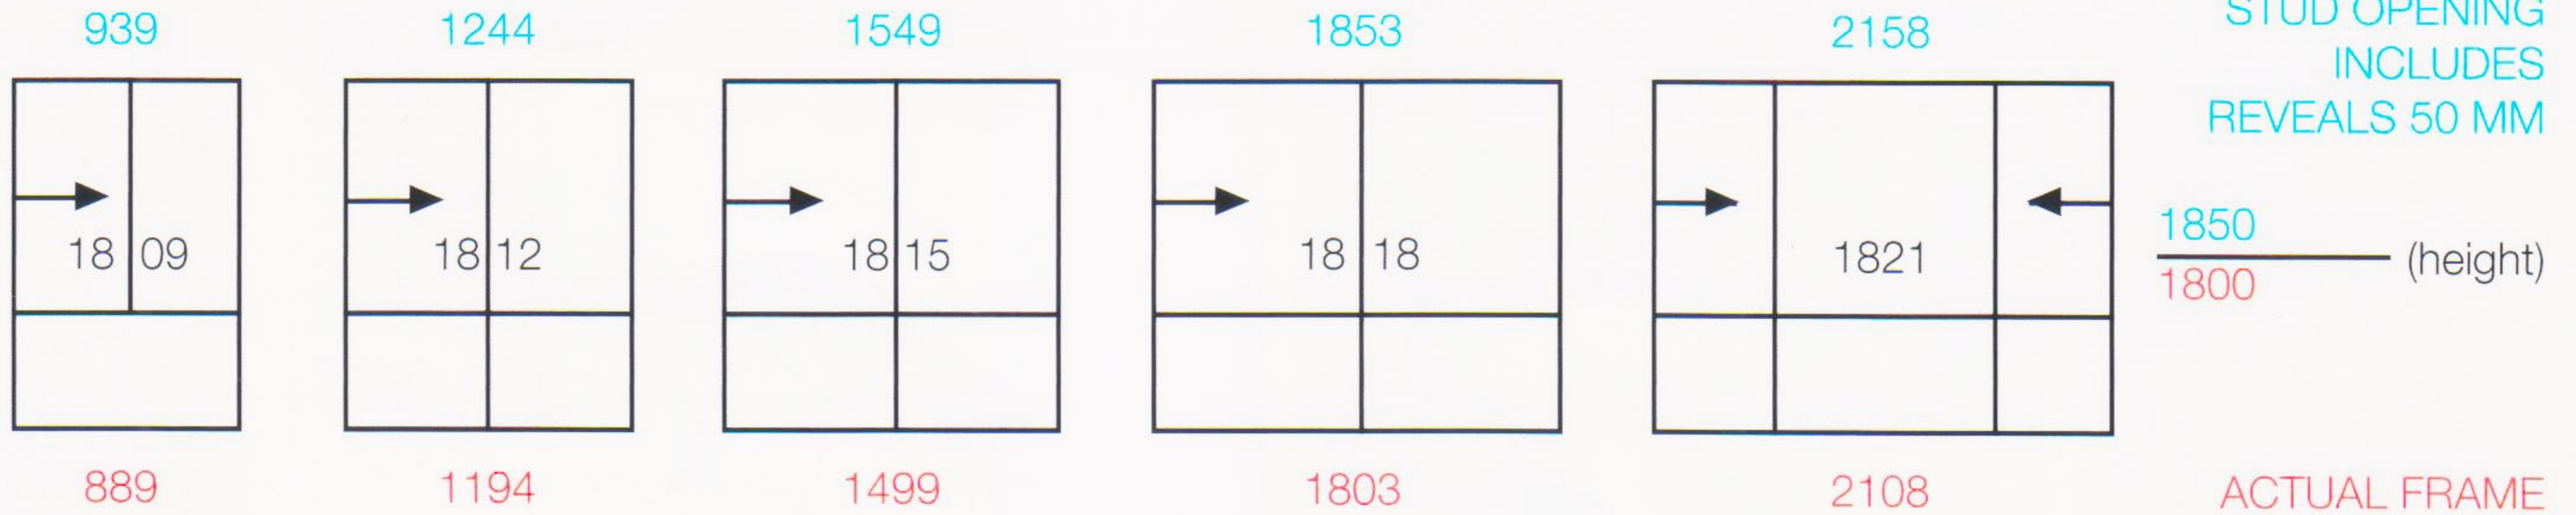


all sizes in mm

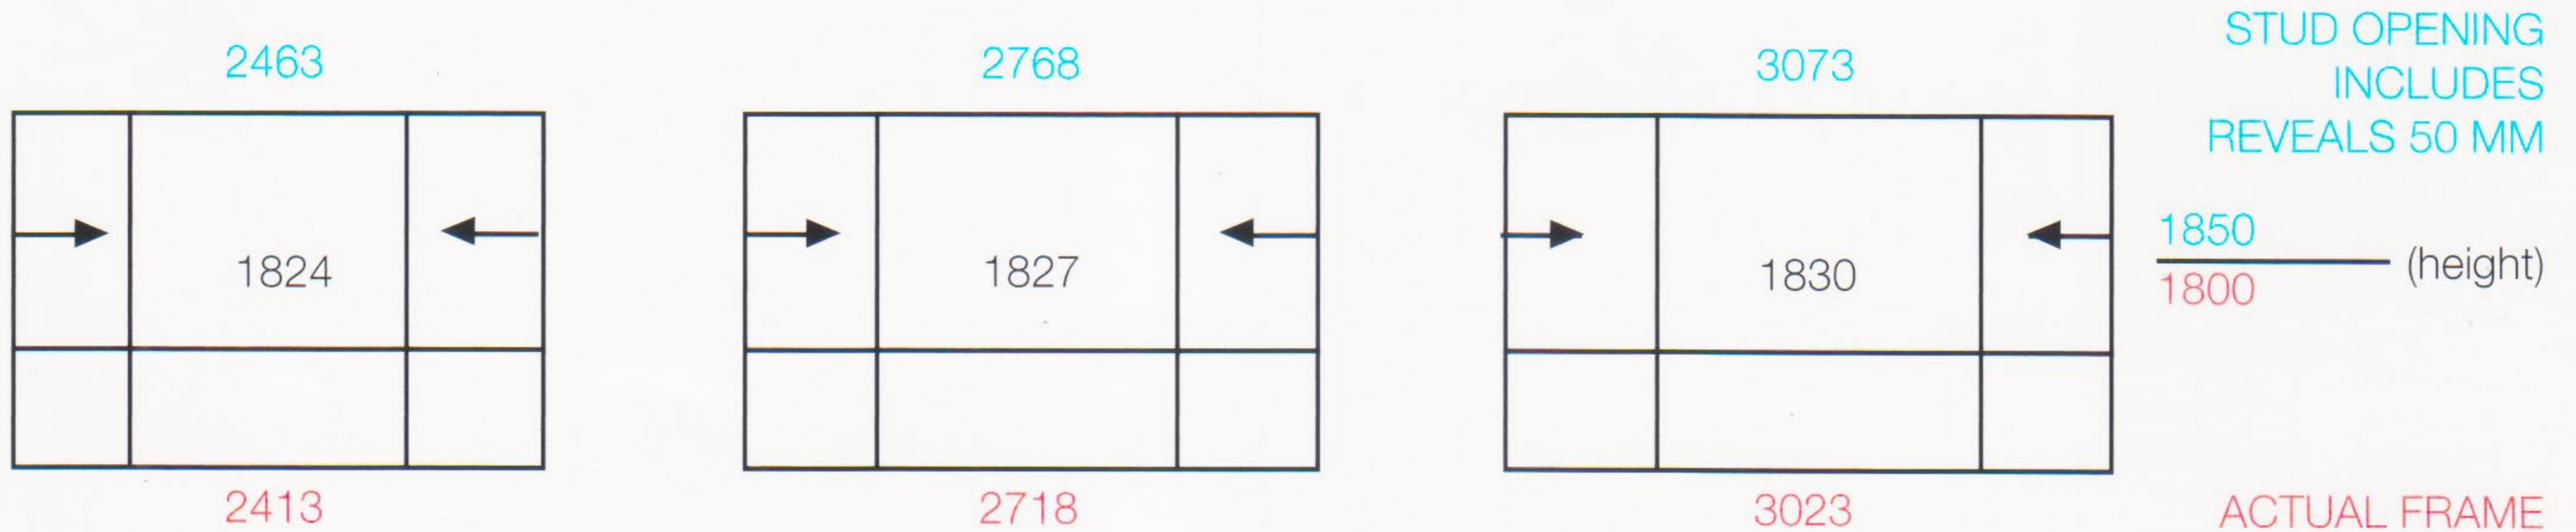

21 SERIES all sizes in mm

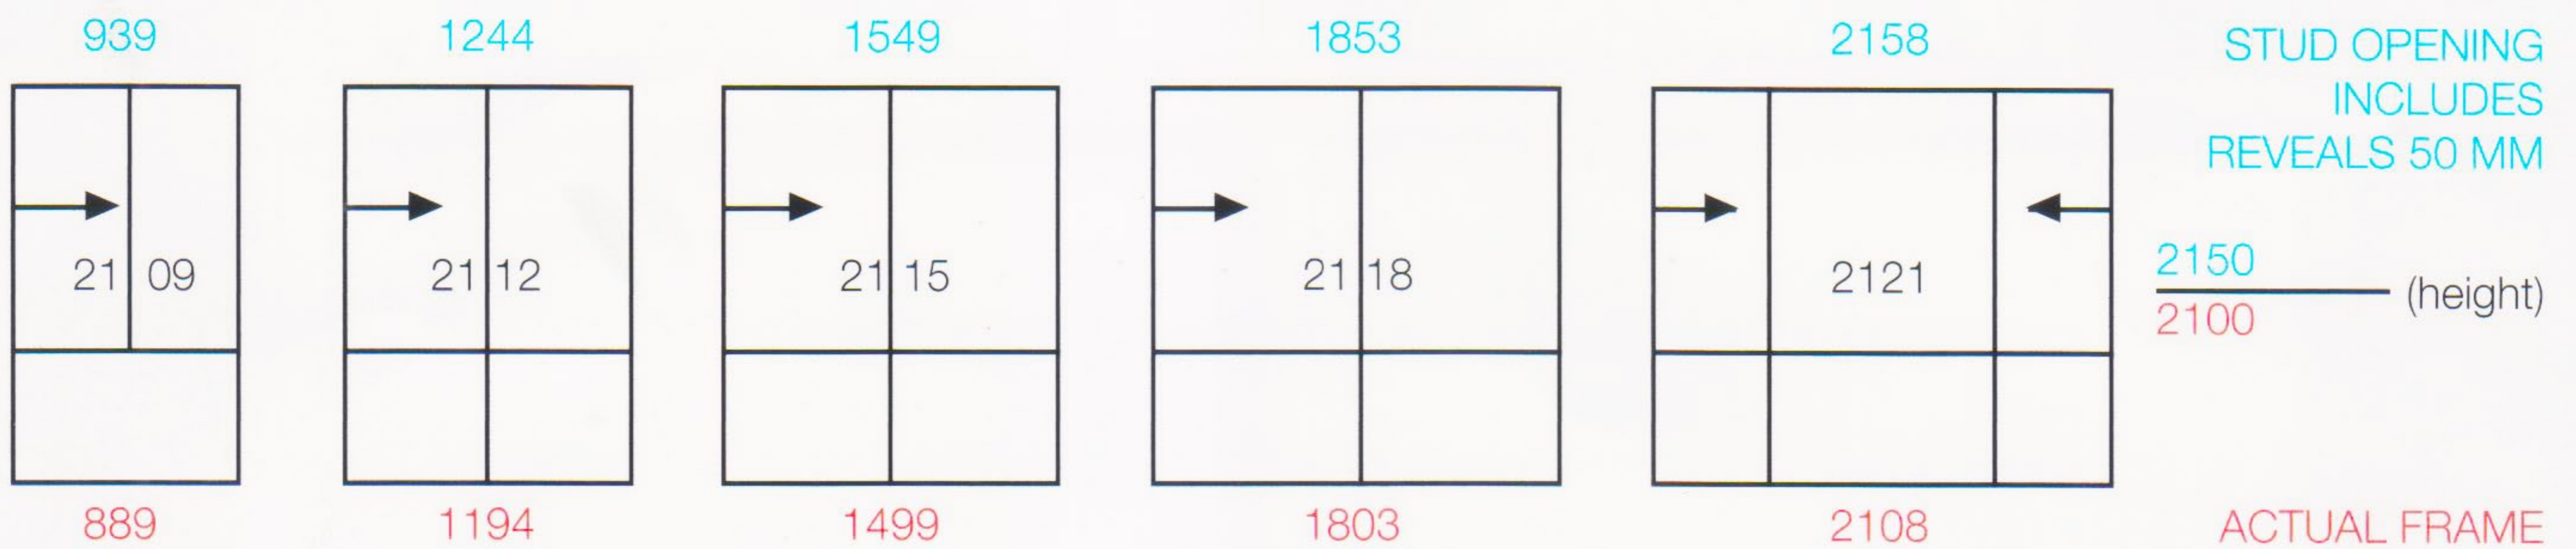

all sizes in mm

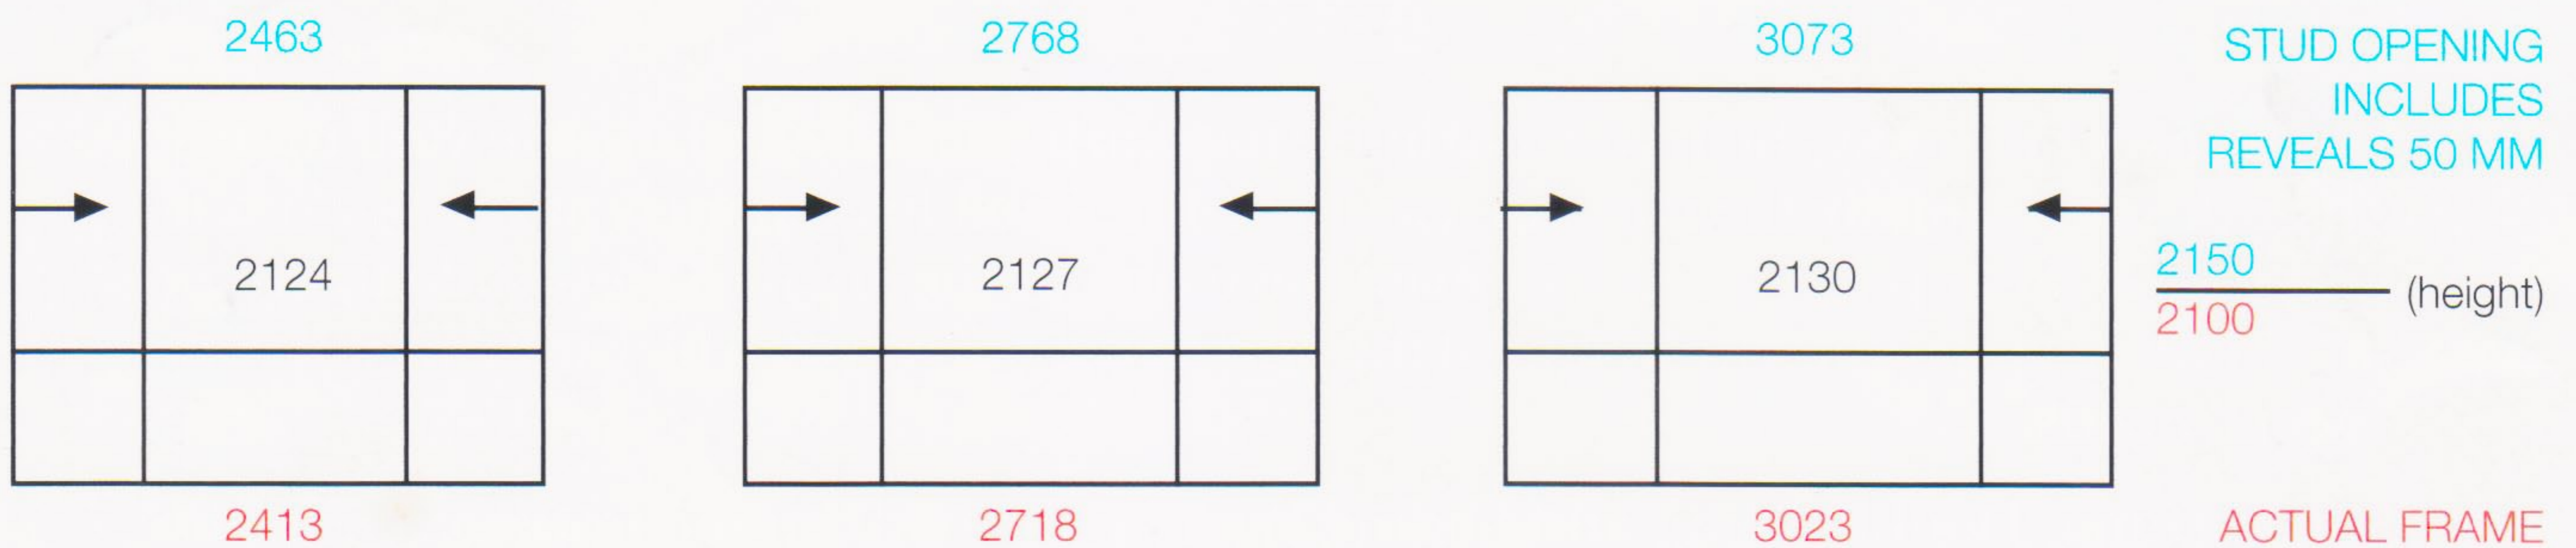

NOTE: Blue figures are suggested stud opening size / Red figures are aluminium frame size